



Plan

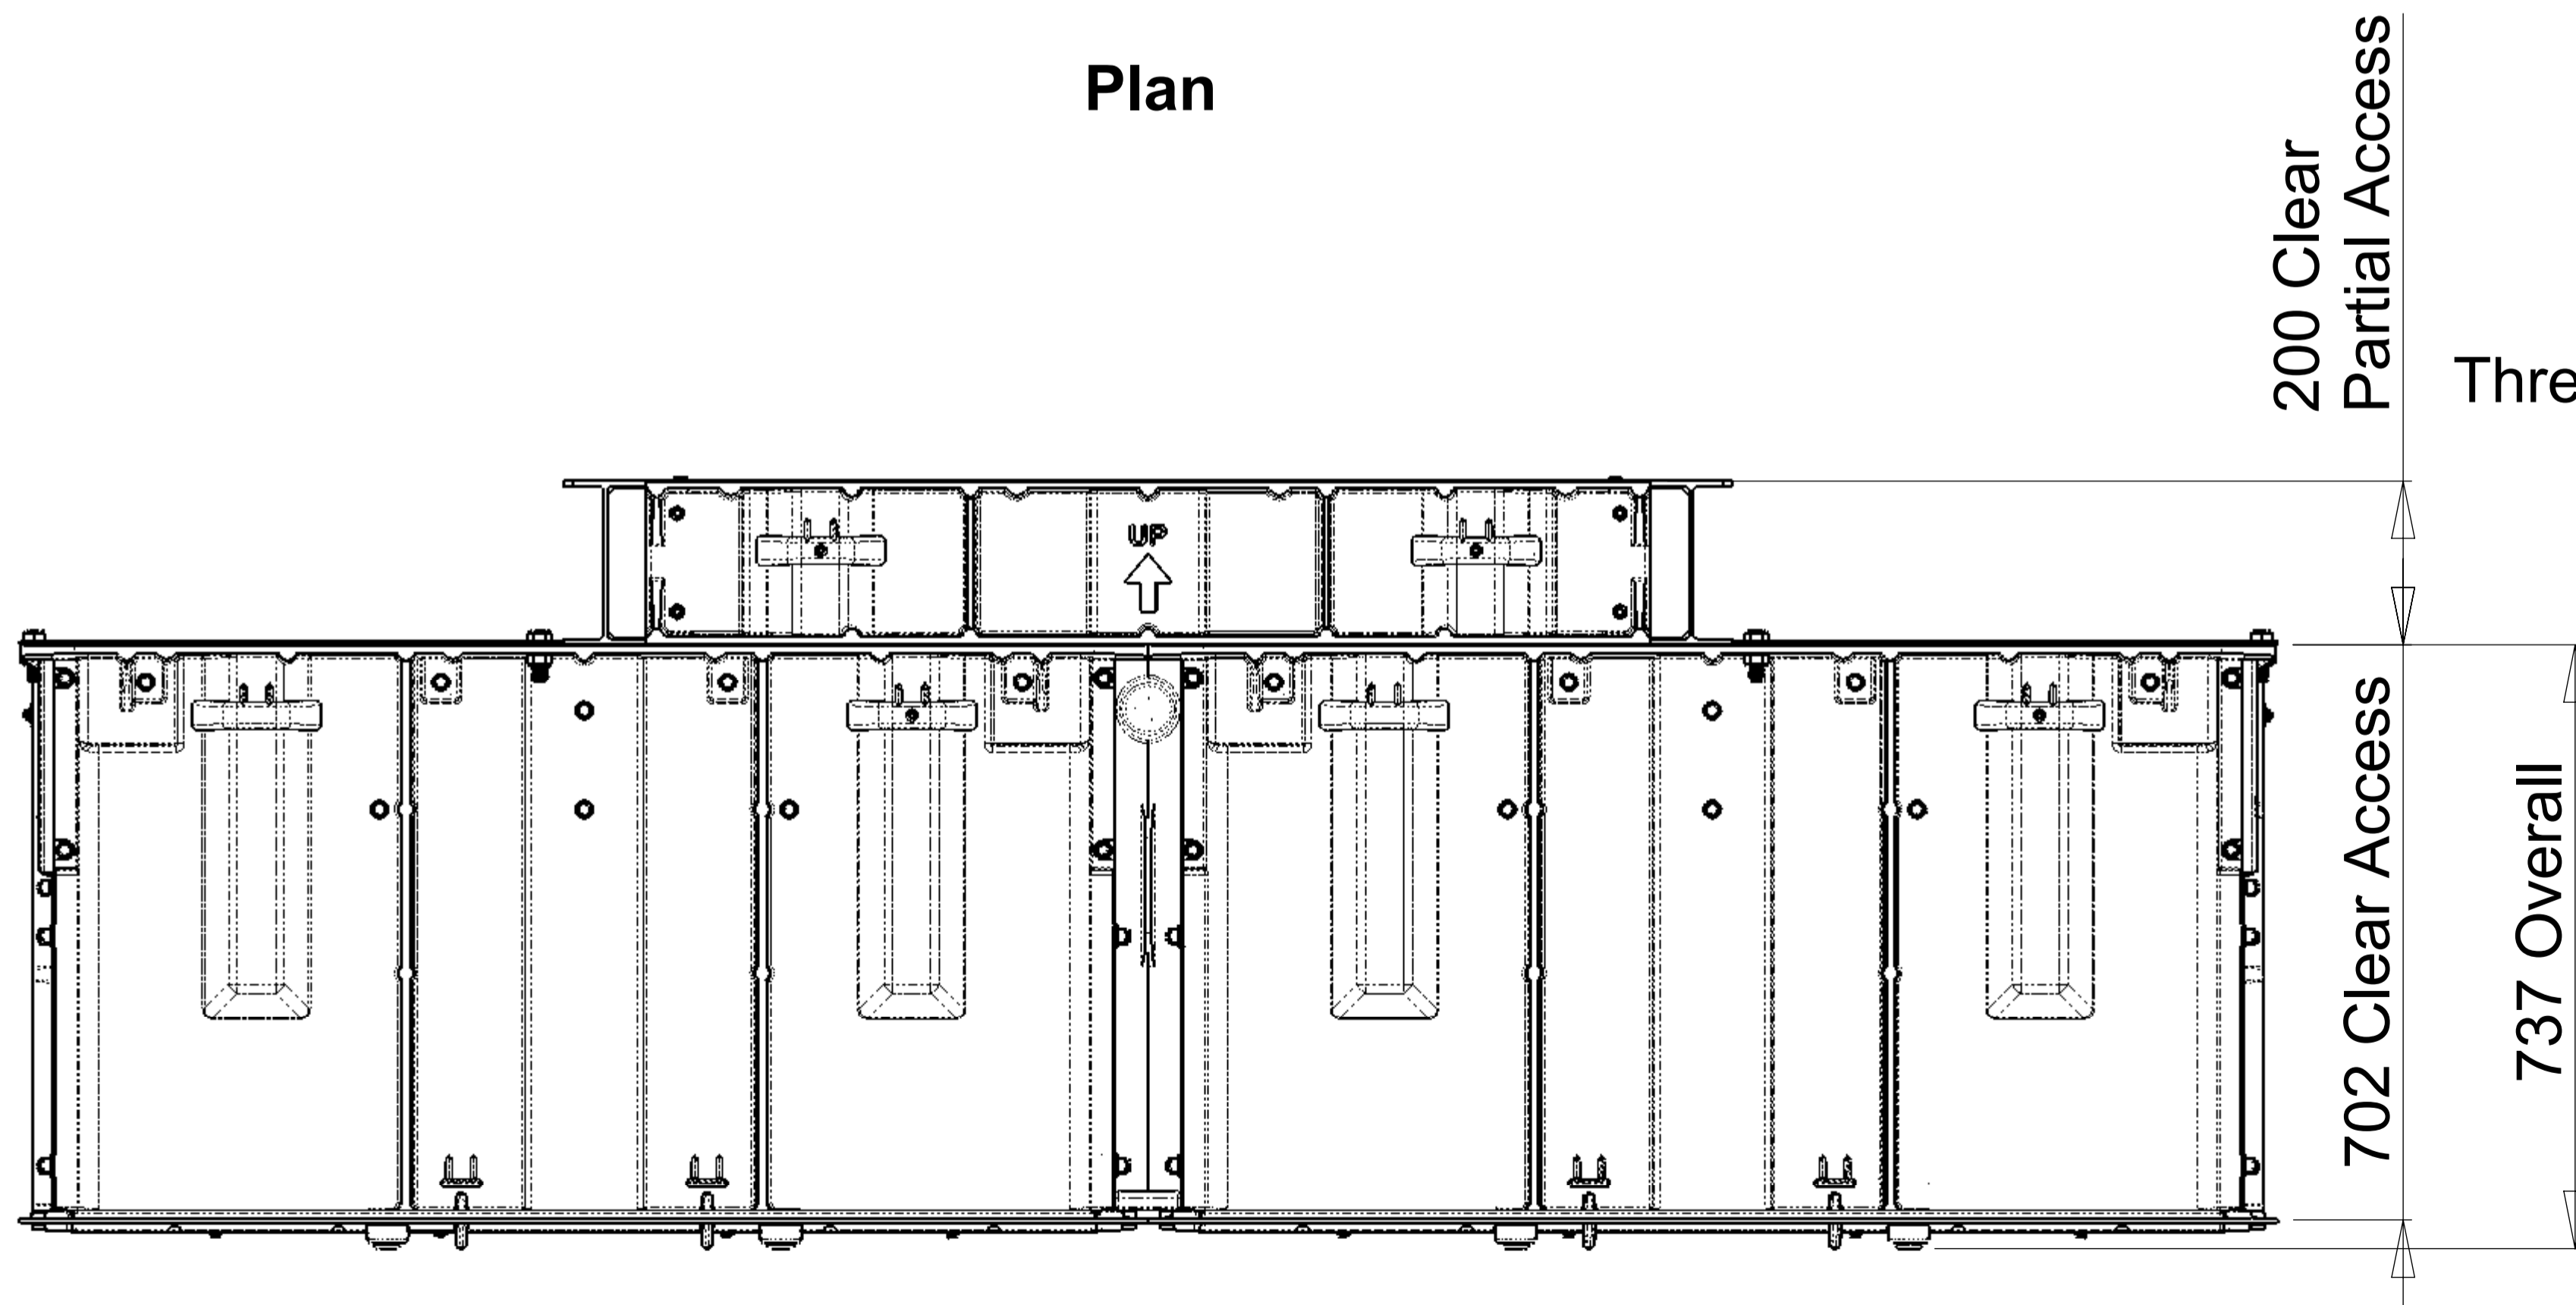

Side Elevation

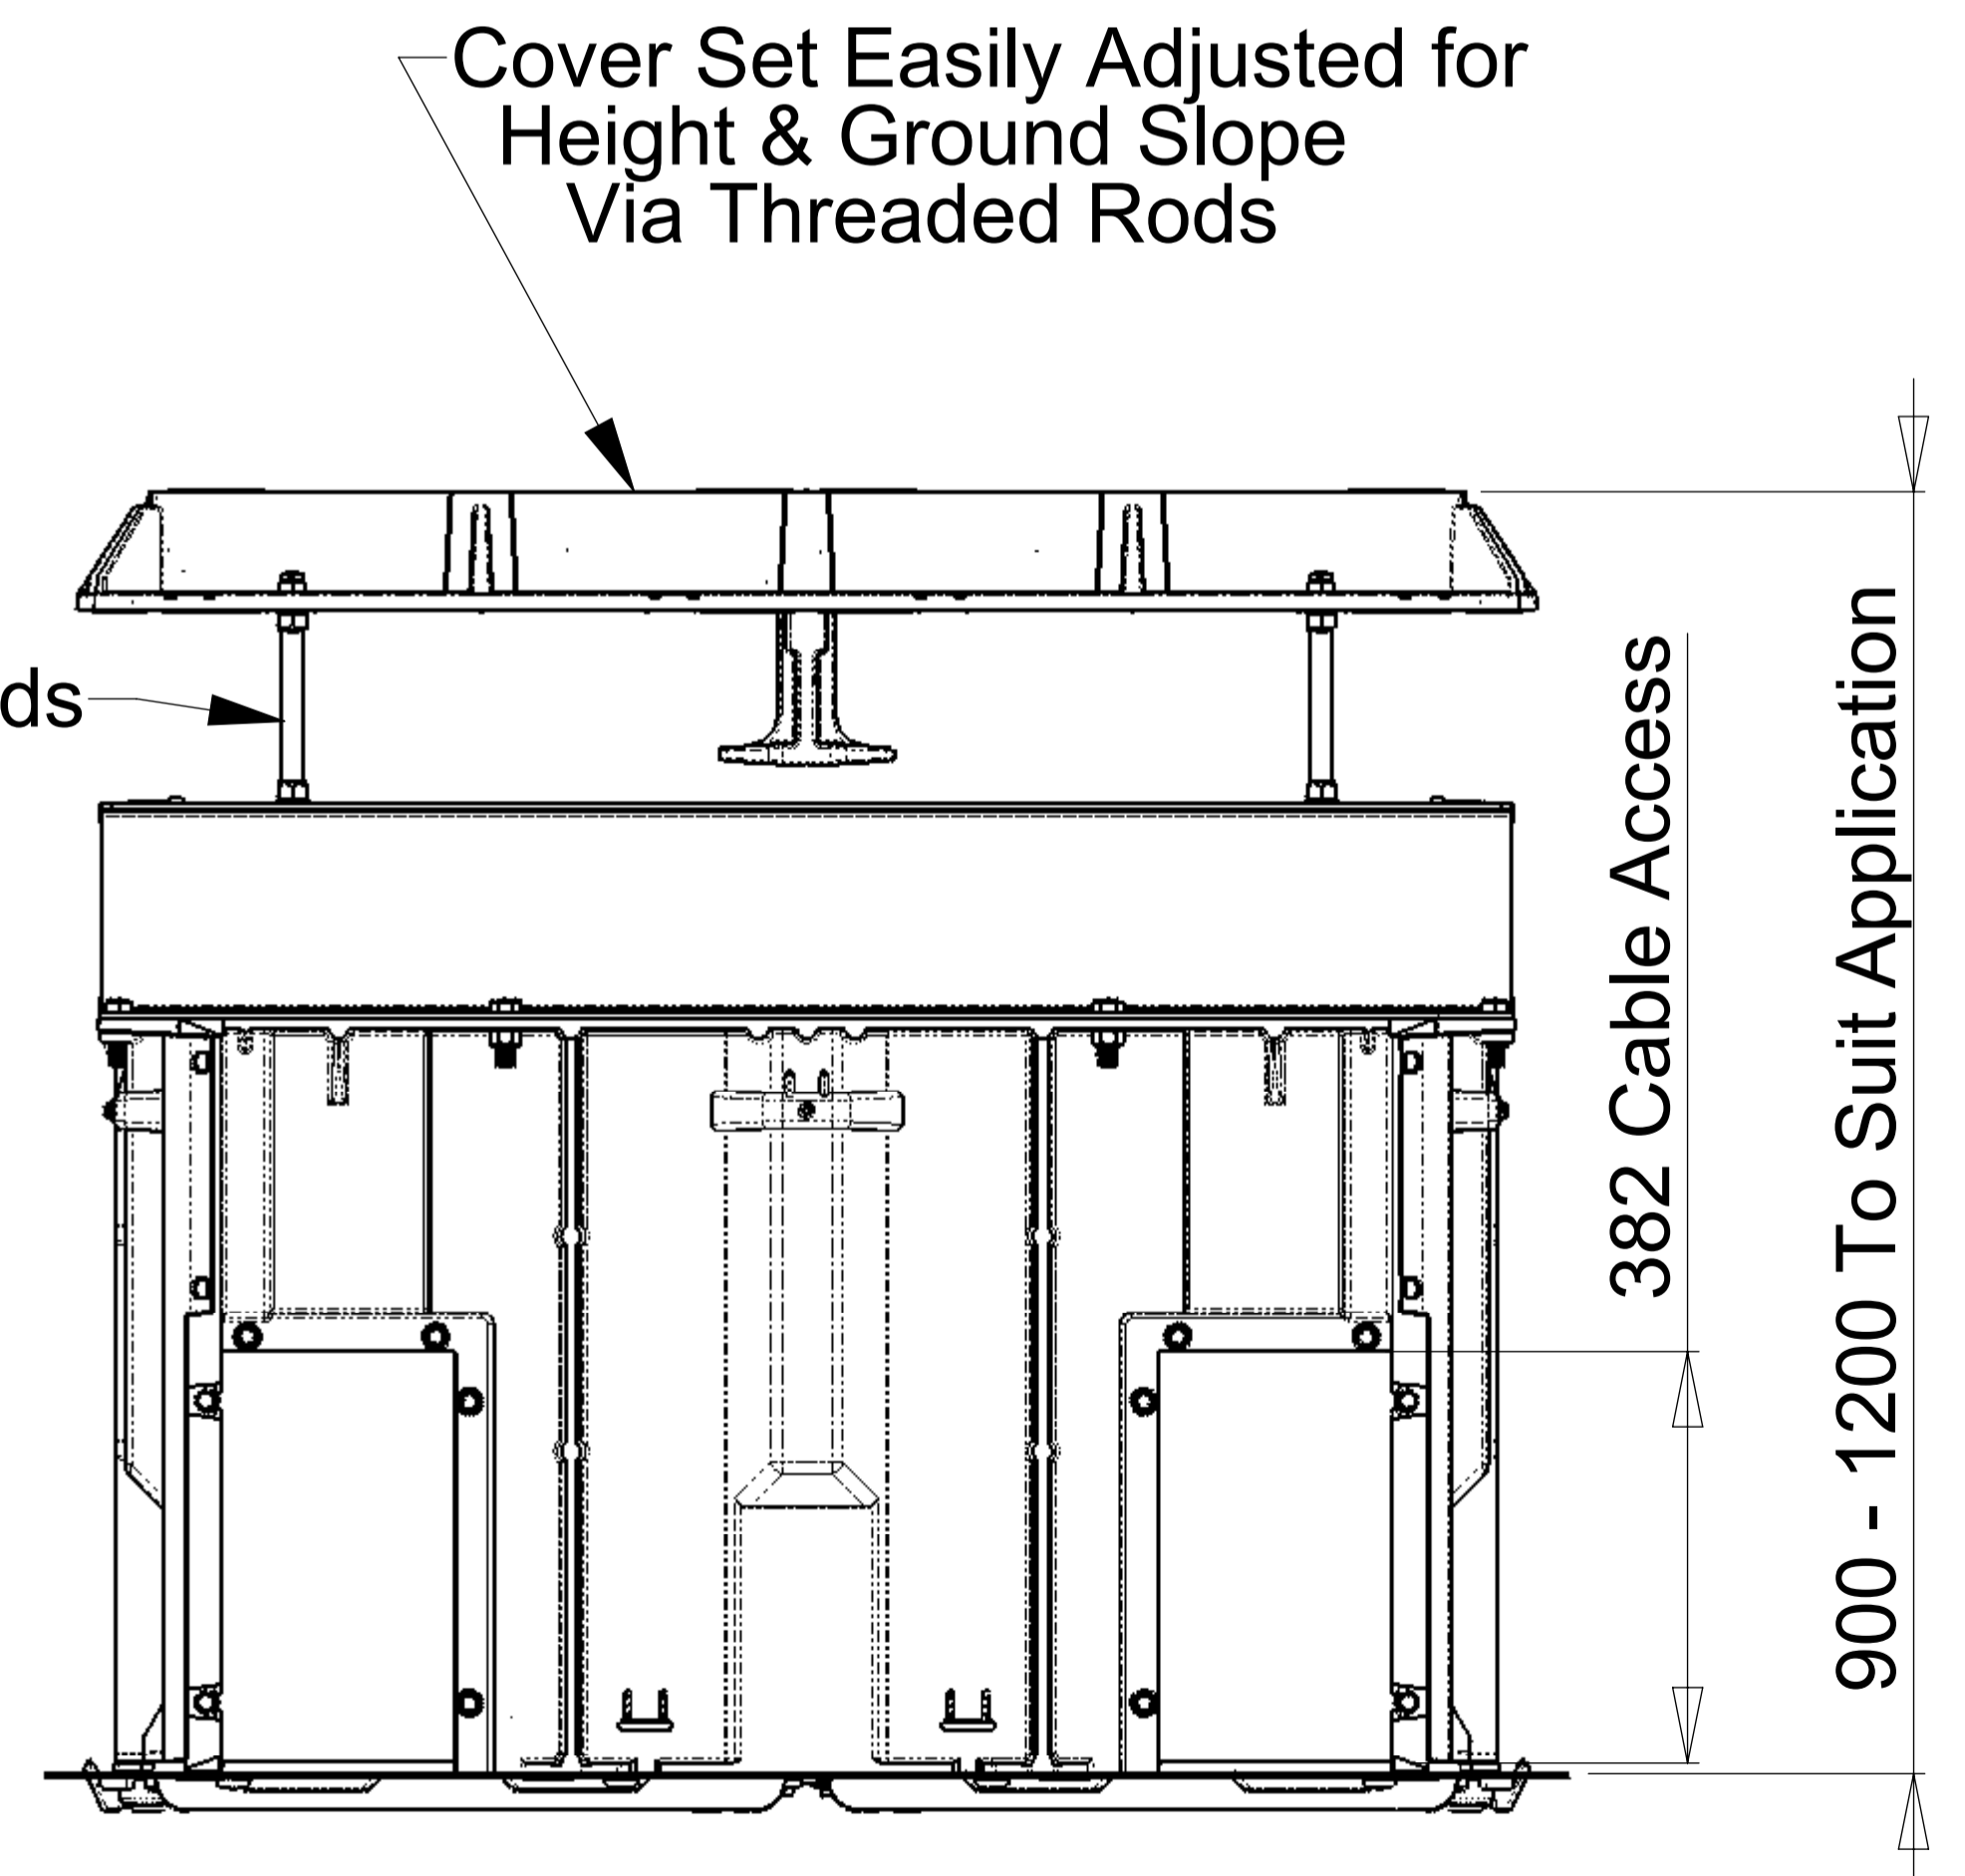

End Elevation