
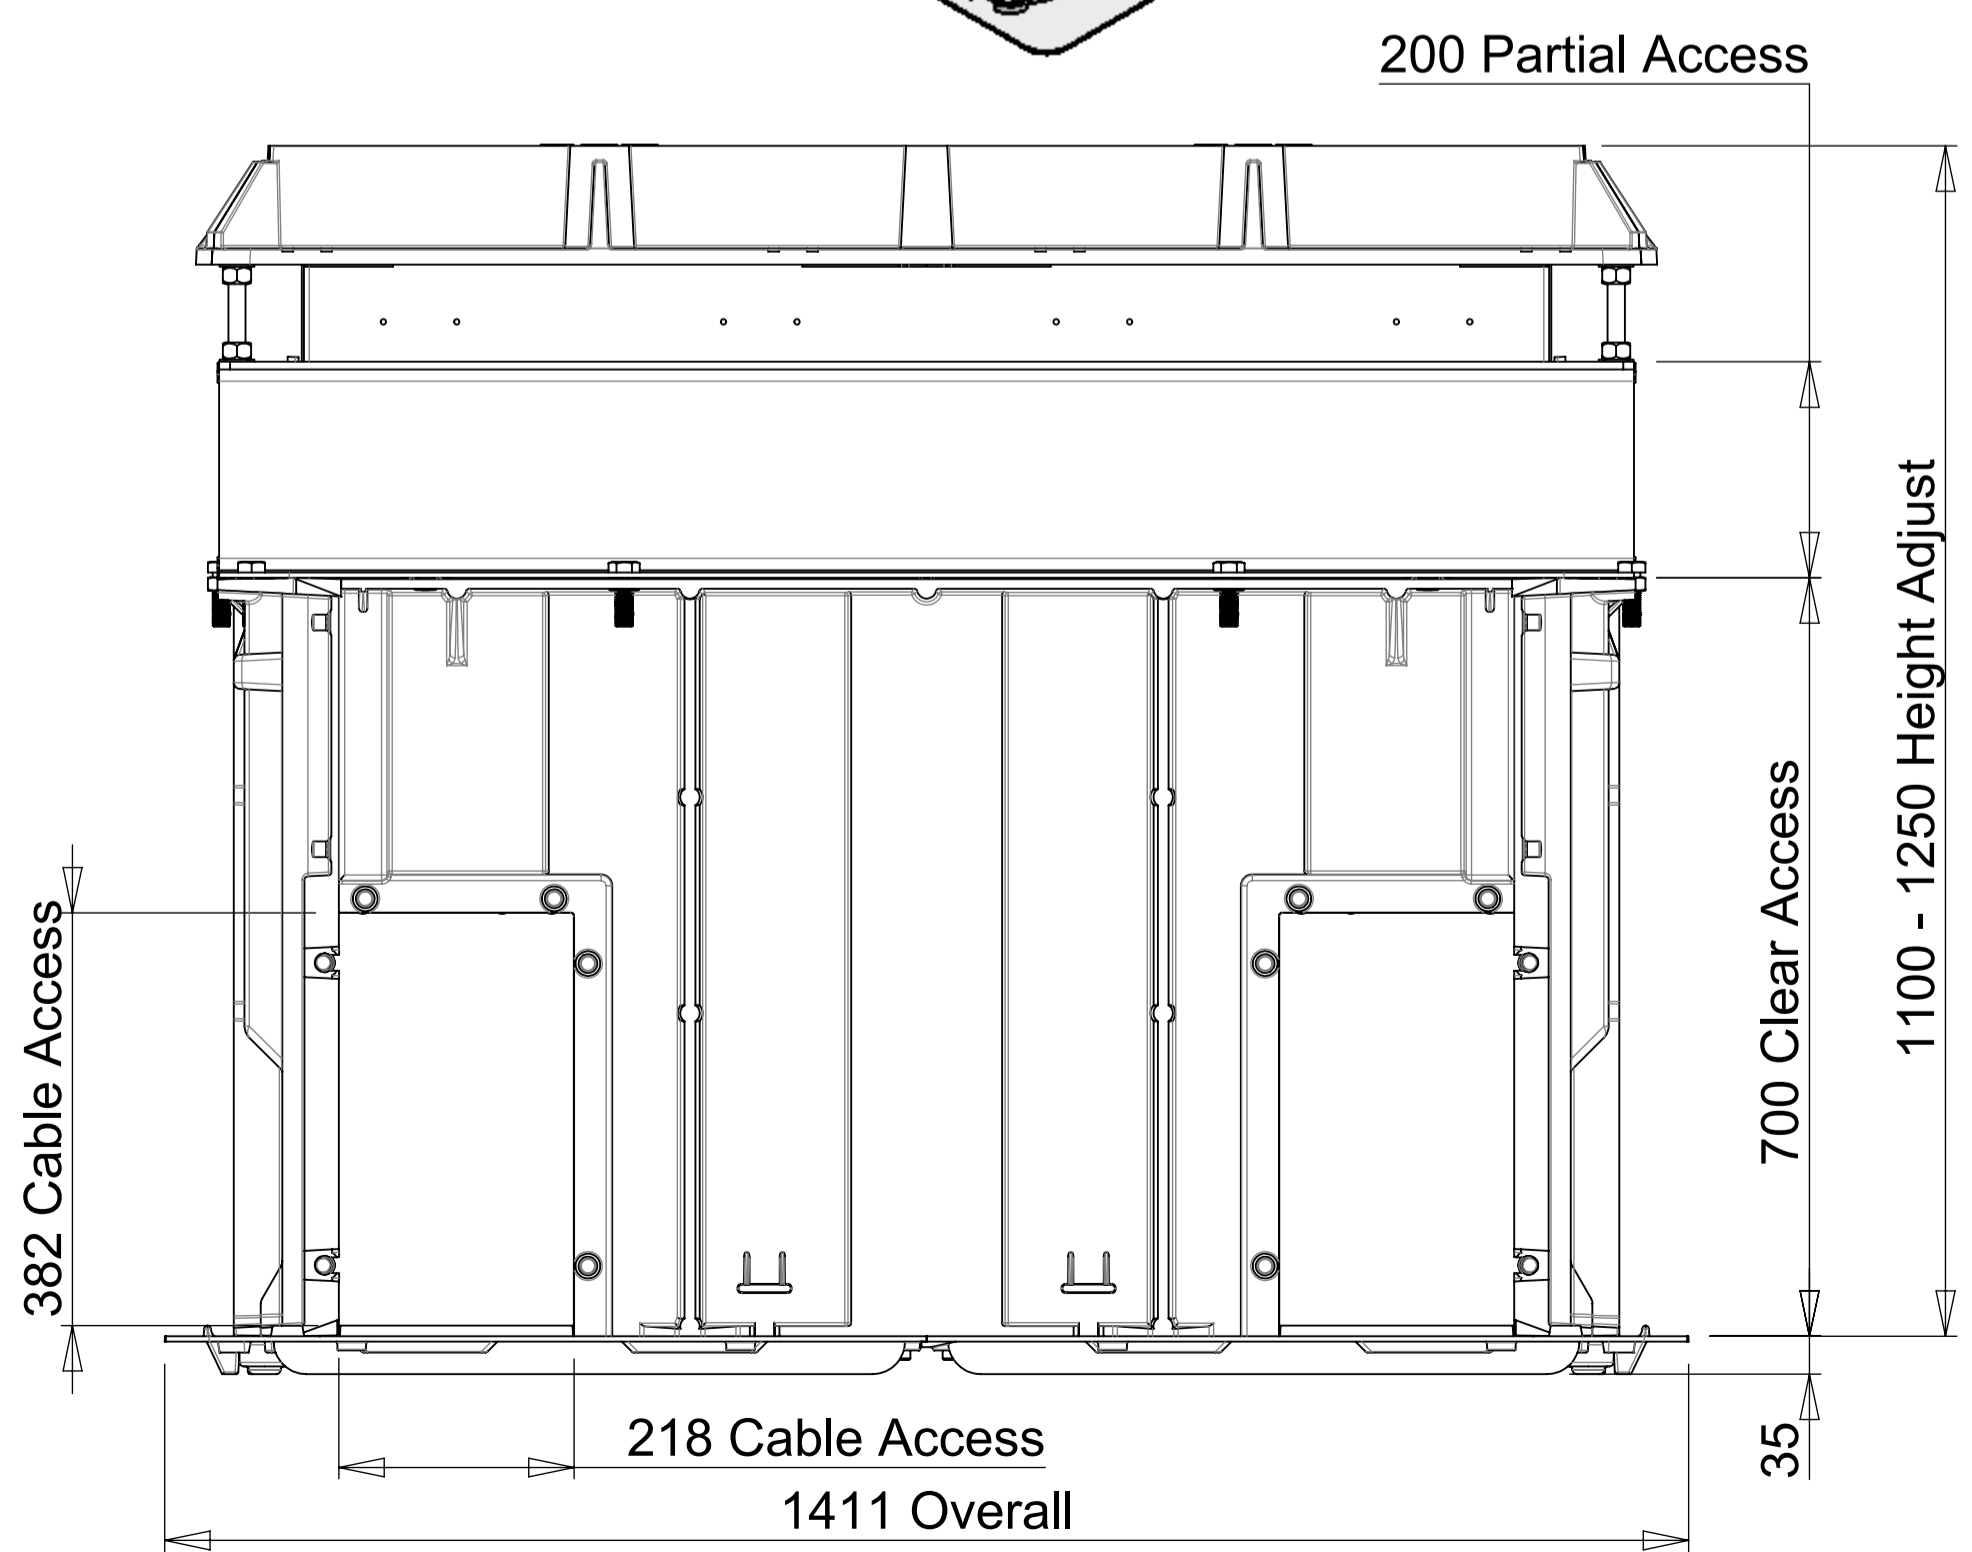
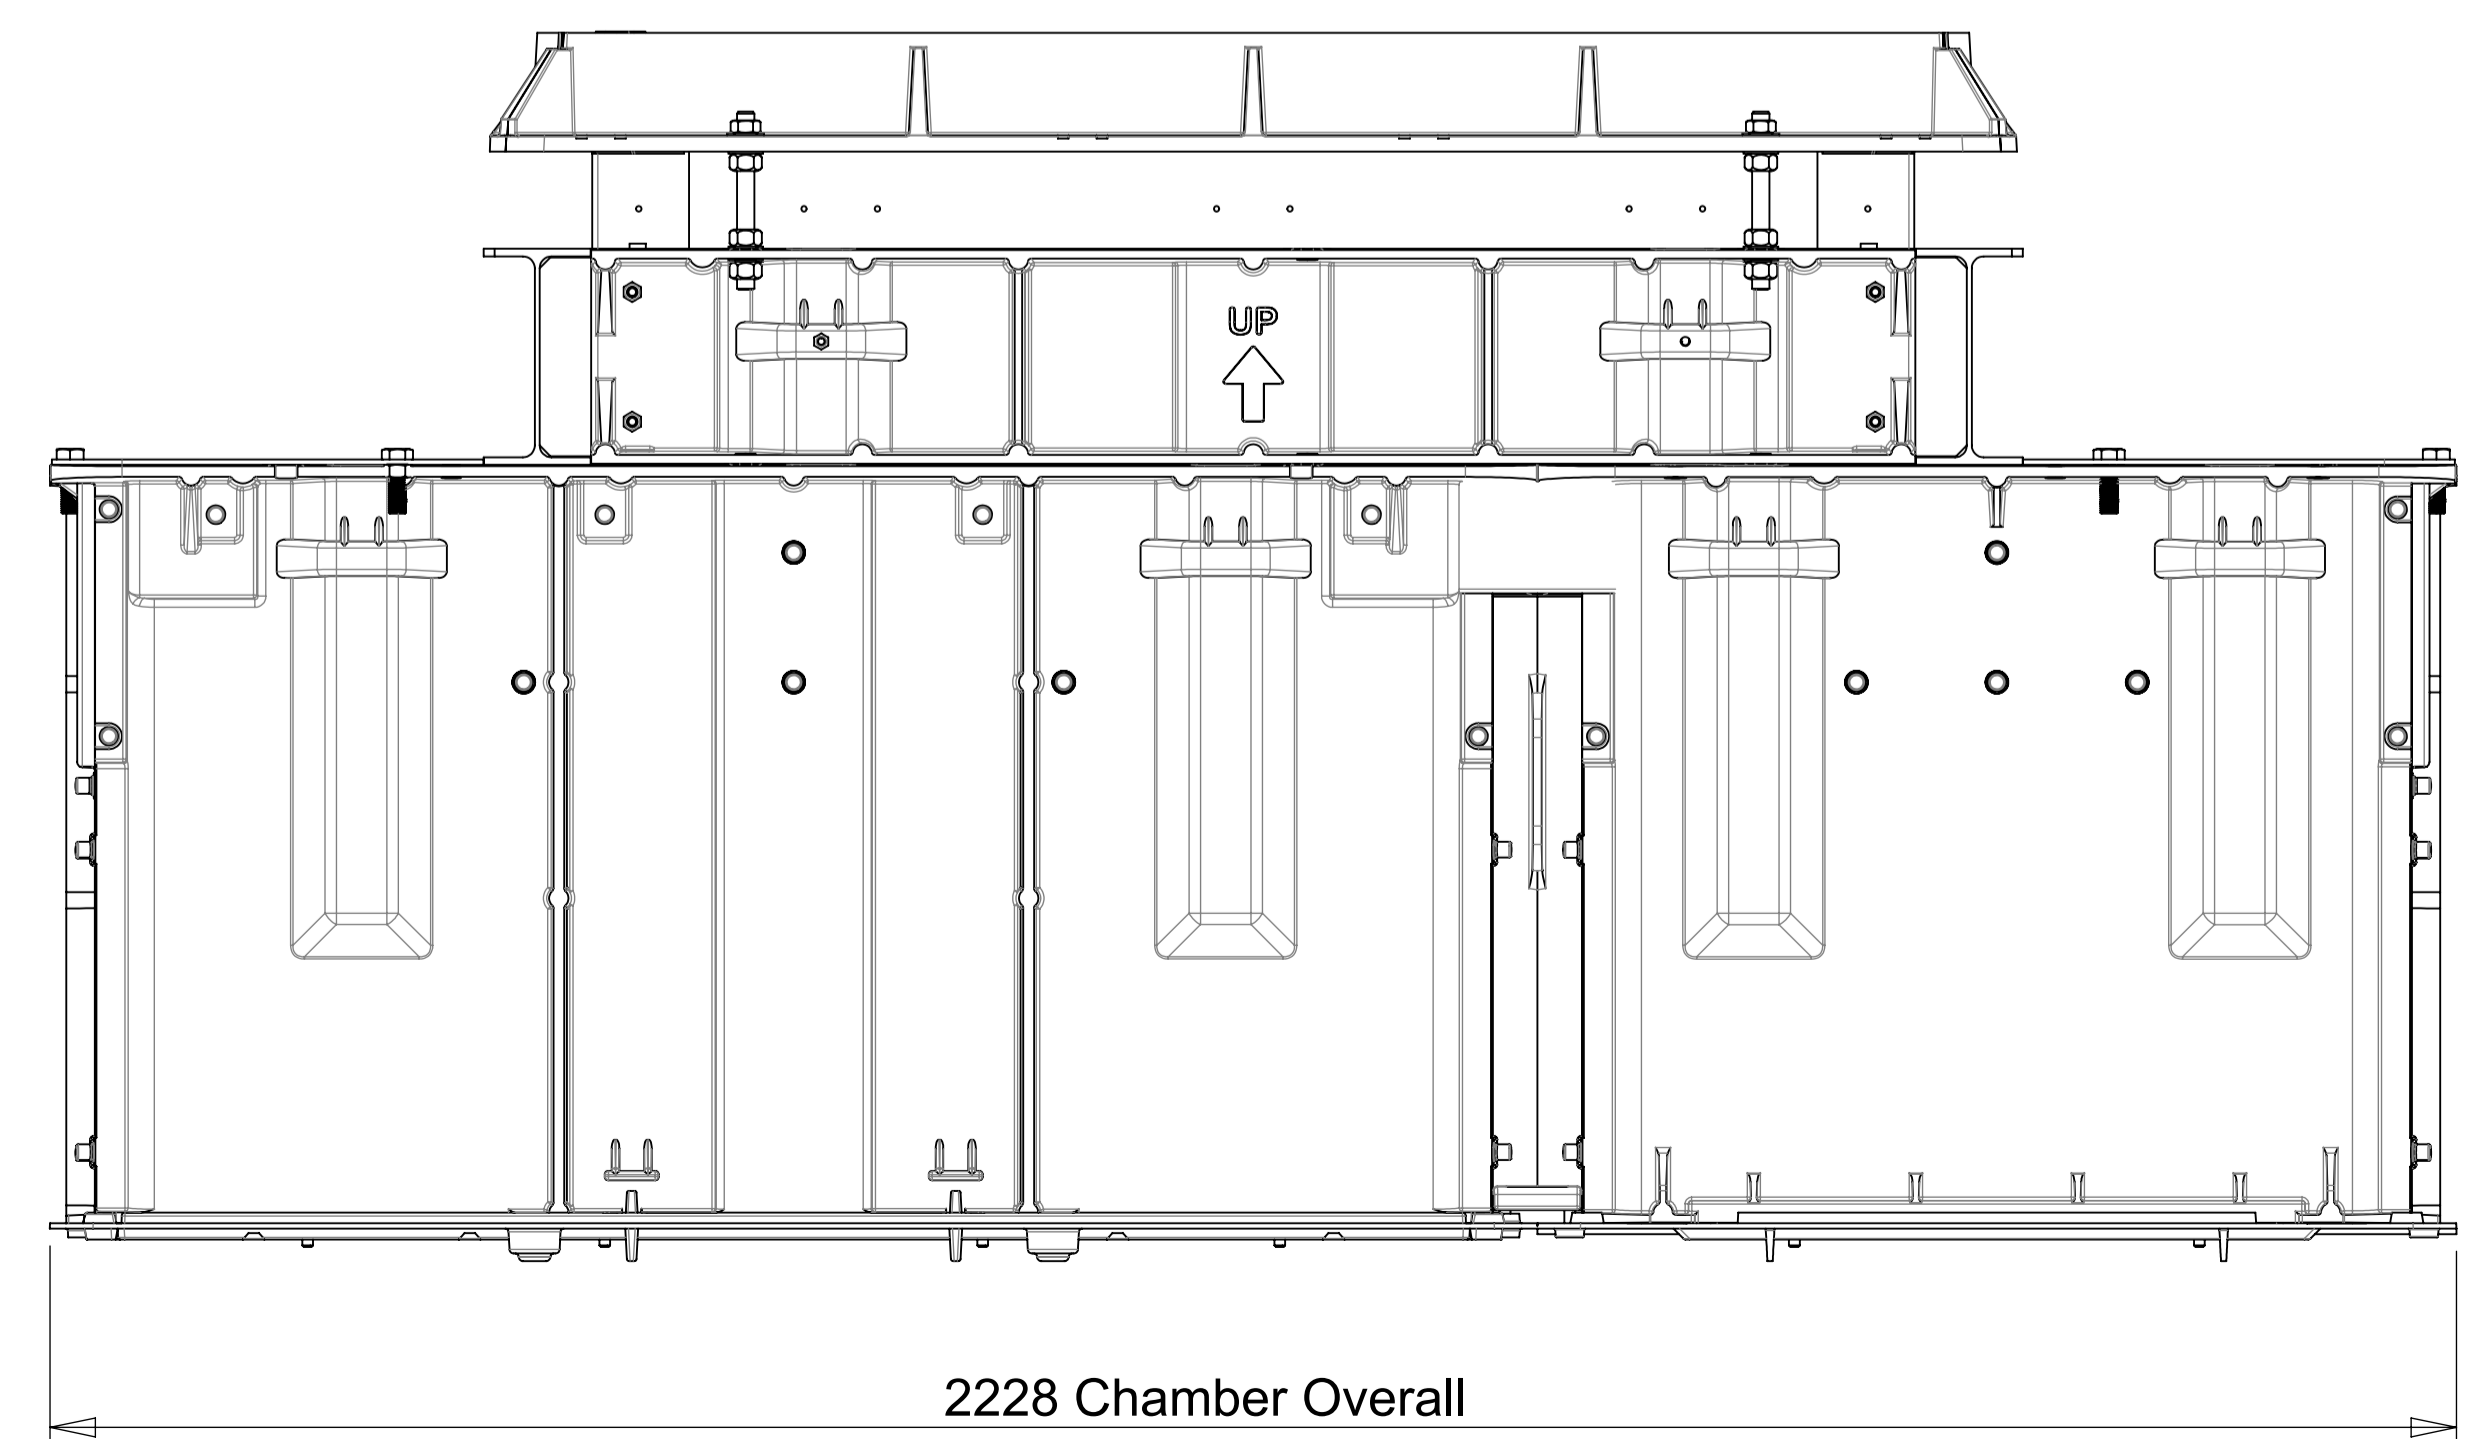


Concrete Collar

Class D 210kN Cover Set
Easily Adjusted
For Height and Ground Slope
Via Threaded Rods

Sika Kitset
Reinforcing Steel
D210-11-RS-1212

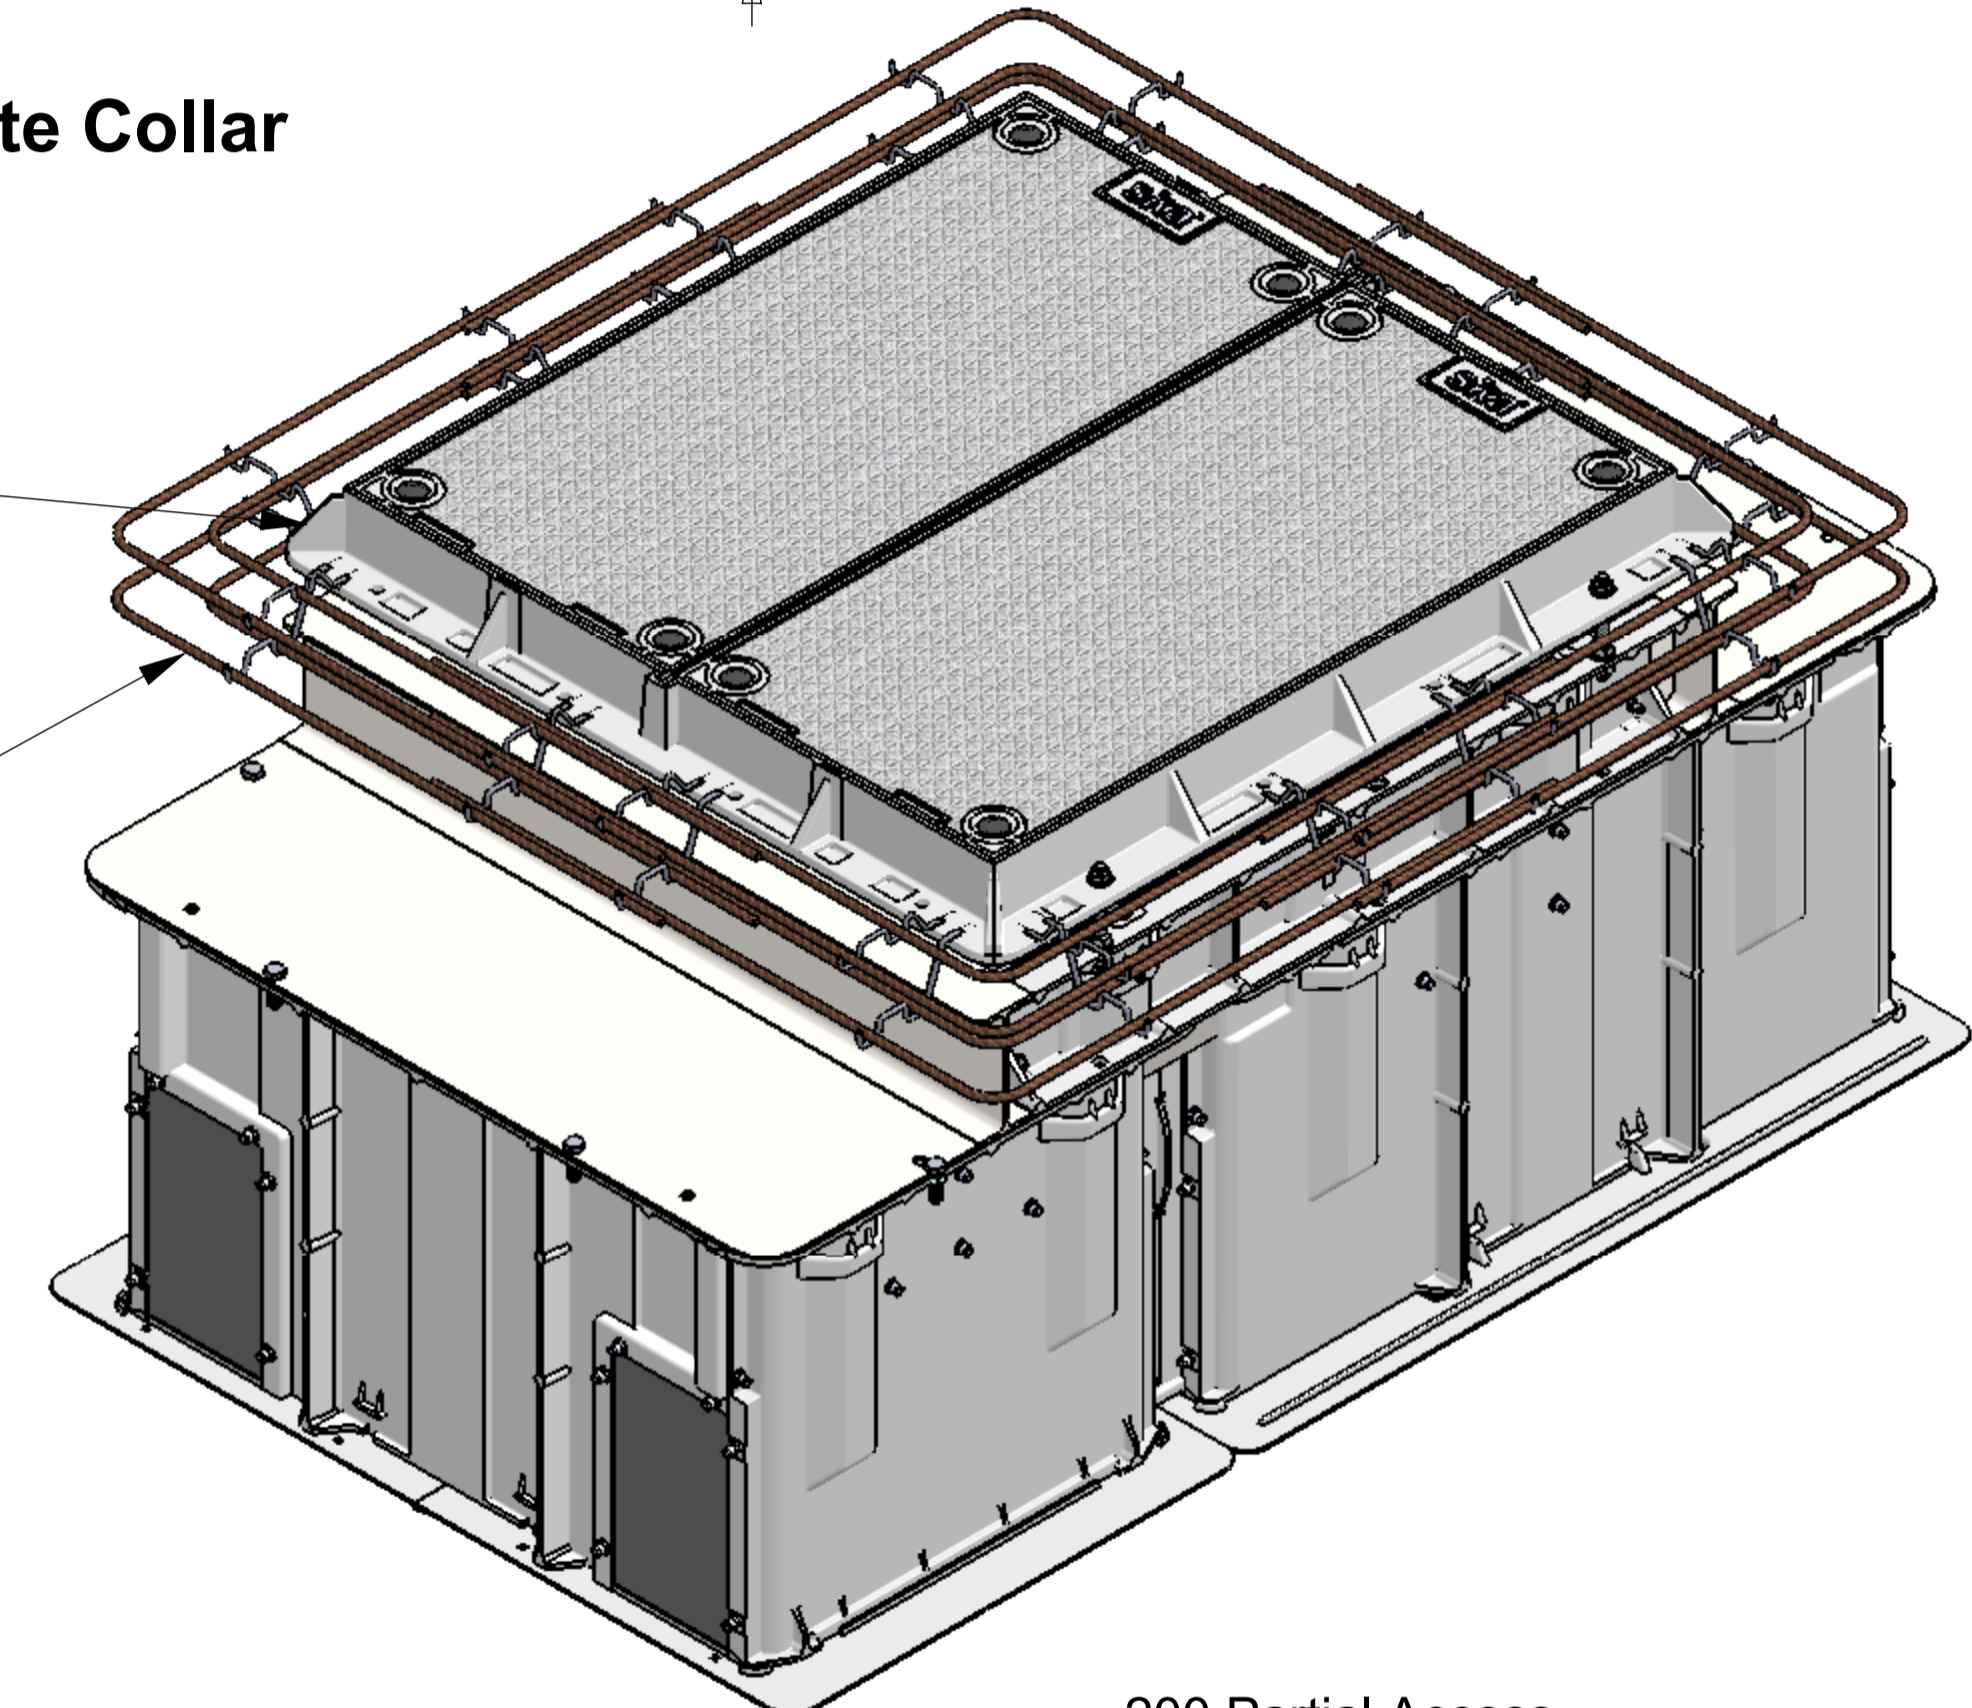

Issue:	Issued By:	Or No:	Appvd By:	Date:
A	db			04-08-21
Released for Information				
B	db			30-08-21
Flatpack Kitset Reinforcing Steel				

CLIENT
.

PROJECT:
**Aluminium Security
Access Cover Set and
Chamber Package**

To Class D210kN Loads
To AS 3996 : 2006

TITLE:
**D210kN Chamber Package
2100 x 1200 x 700H
Solid Top Partial Access**



PO Box 58-491, Greenmount
Auckland, New Zealand.
Phone: +64 09 274 5929
Fax: +64 09 273 9509
Email: info@sikatech.co.nz
Website: www.sikatech.co.nz
COPYRIGHT RESERVED ©

THIS INFORMATION IS HIGHLY CONFIDENTIAL
& IS THE EXCLUSIVE PROPERTY OF
SIKA TECHNOLOGY LIMITED.

Unless Specified:
All Dimensions In Millimeters
Drawn to AS 1100

Drawn By:	sfc	Date:	04-08-21
Engineer:	DH	Date:	04-08-21
Checked By:		Date:	
Approved By:		Date:	
Drg Size:	A1	Sht:	1
SCALE At A1:	1:7	Of:	1
Drg No:	D210-308-211207-SP-S35		